

**LEVEL 1**

**UNIT 1**

**UNIT 2**

**DIMENSIONED FIRST FLOOR PLAN**  
 NORTH  
 SCALE: 3/16"=1'-0"

Rev	Date	Description	By
1	10/02/20	Permit response & corrections	NB
2	12/01/20	Permit response	NB
3	05/22/24	owner change	NB

MEP ENGINEERS  
**J & S**  
 Joseph Lawrence & Co.  
 Consulting Engineers


STRUCTURAL ENGINEER  
**bec**  
 structures, llc  
 Certified Professional Engineer  
 No. 120237  
 10000 W. Lake Nona Blvd.  
 Suite 100  
 Orlando, FL 32827  
 407.226.2277  
 info@becstructures.com

ARCHITECT  
**BLANKENSHIP ARCHITECTS INCORPORATED**  
 309 West Lake Nona Blvd., Suite 100  
 Lake Nona, FL 32827  
 407.226.2277  
 info@blankenshiparchitects.com  
 Nelson Blankenship AIA

**THE ALLI AT BLAKE YARD**  
 301 West Comstock Avenue  
 Winter Park Florida 32789  
**DIMENSIONED FIRST FLOOR PLAN**

DRAWN	CHECKED
RSC	NBB
PROJECT NUMBER	2010
DRAWING NUMBER	<b>A-112</b>
DATE	08-03-2020

RAILROAD TRACK

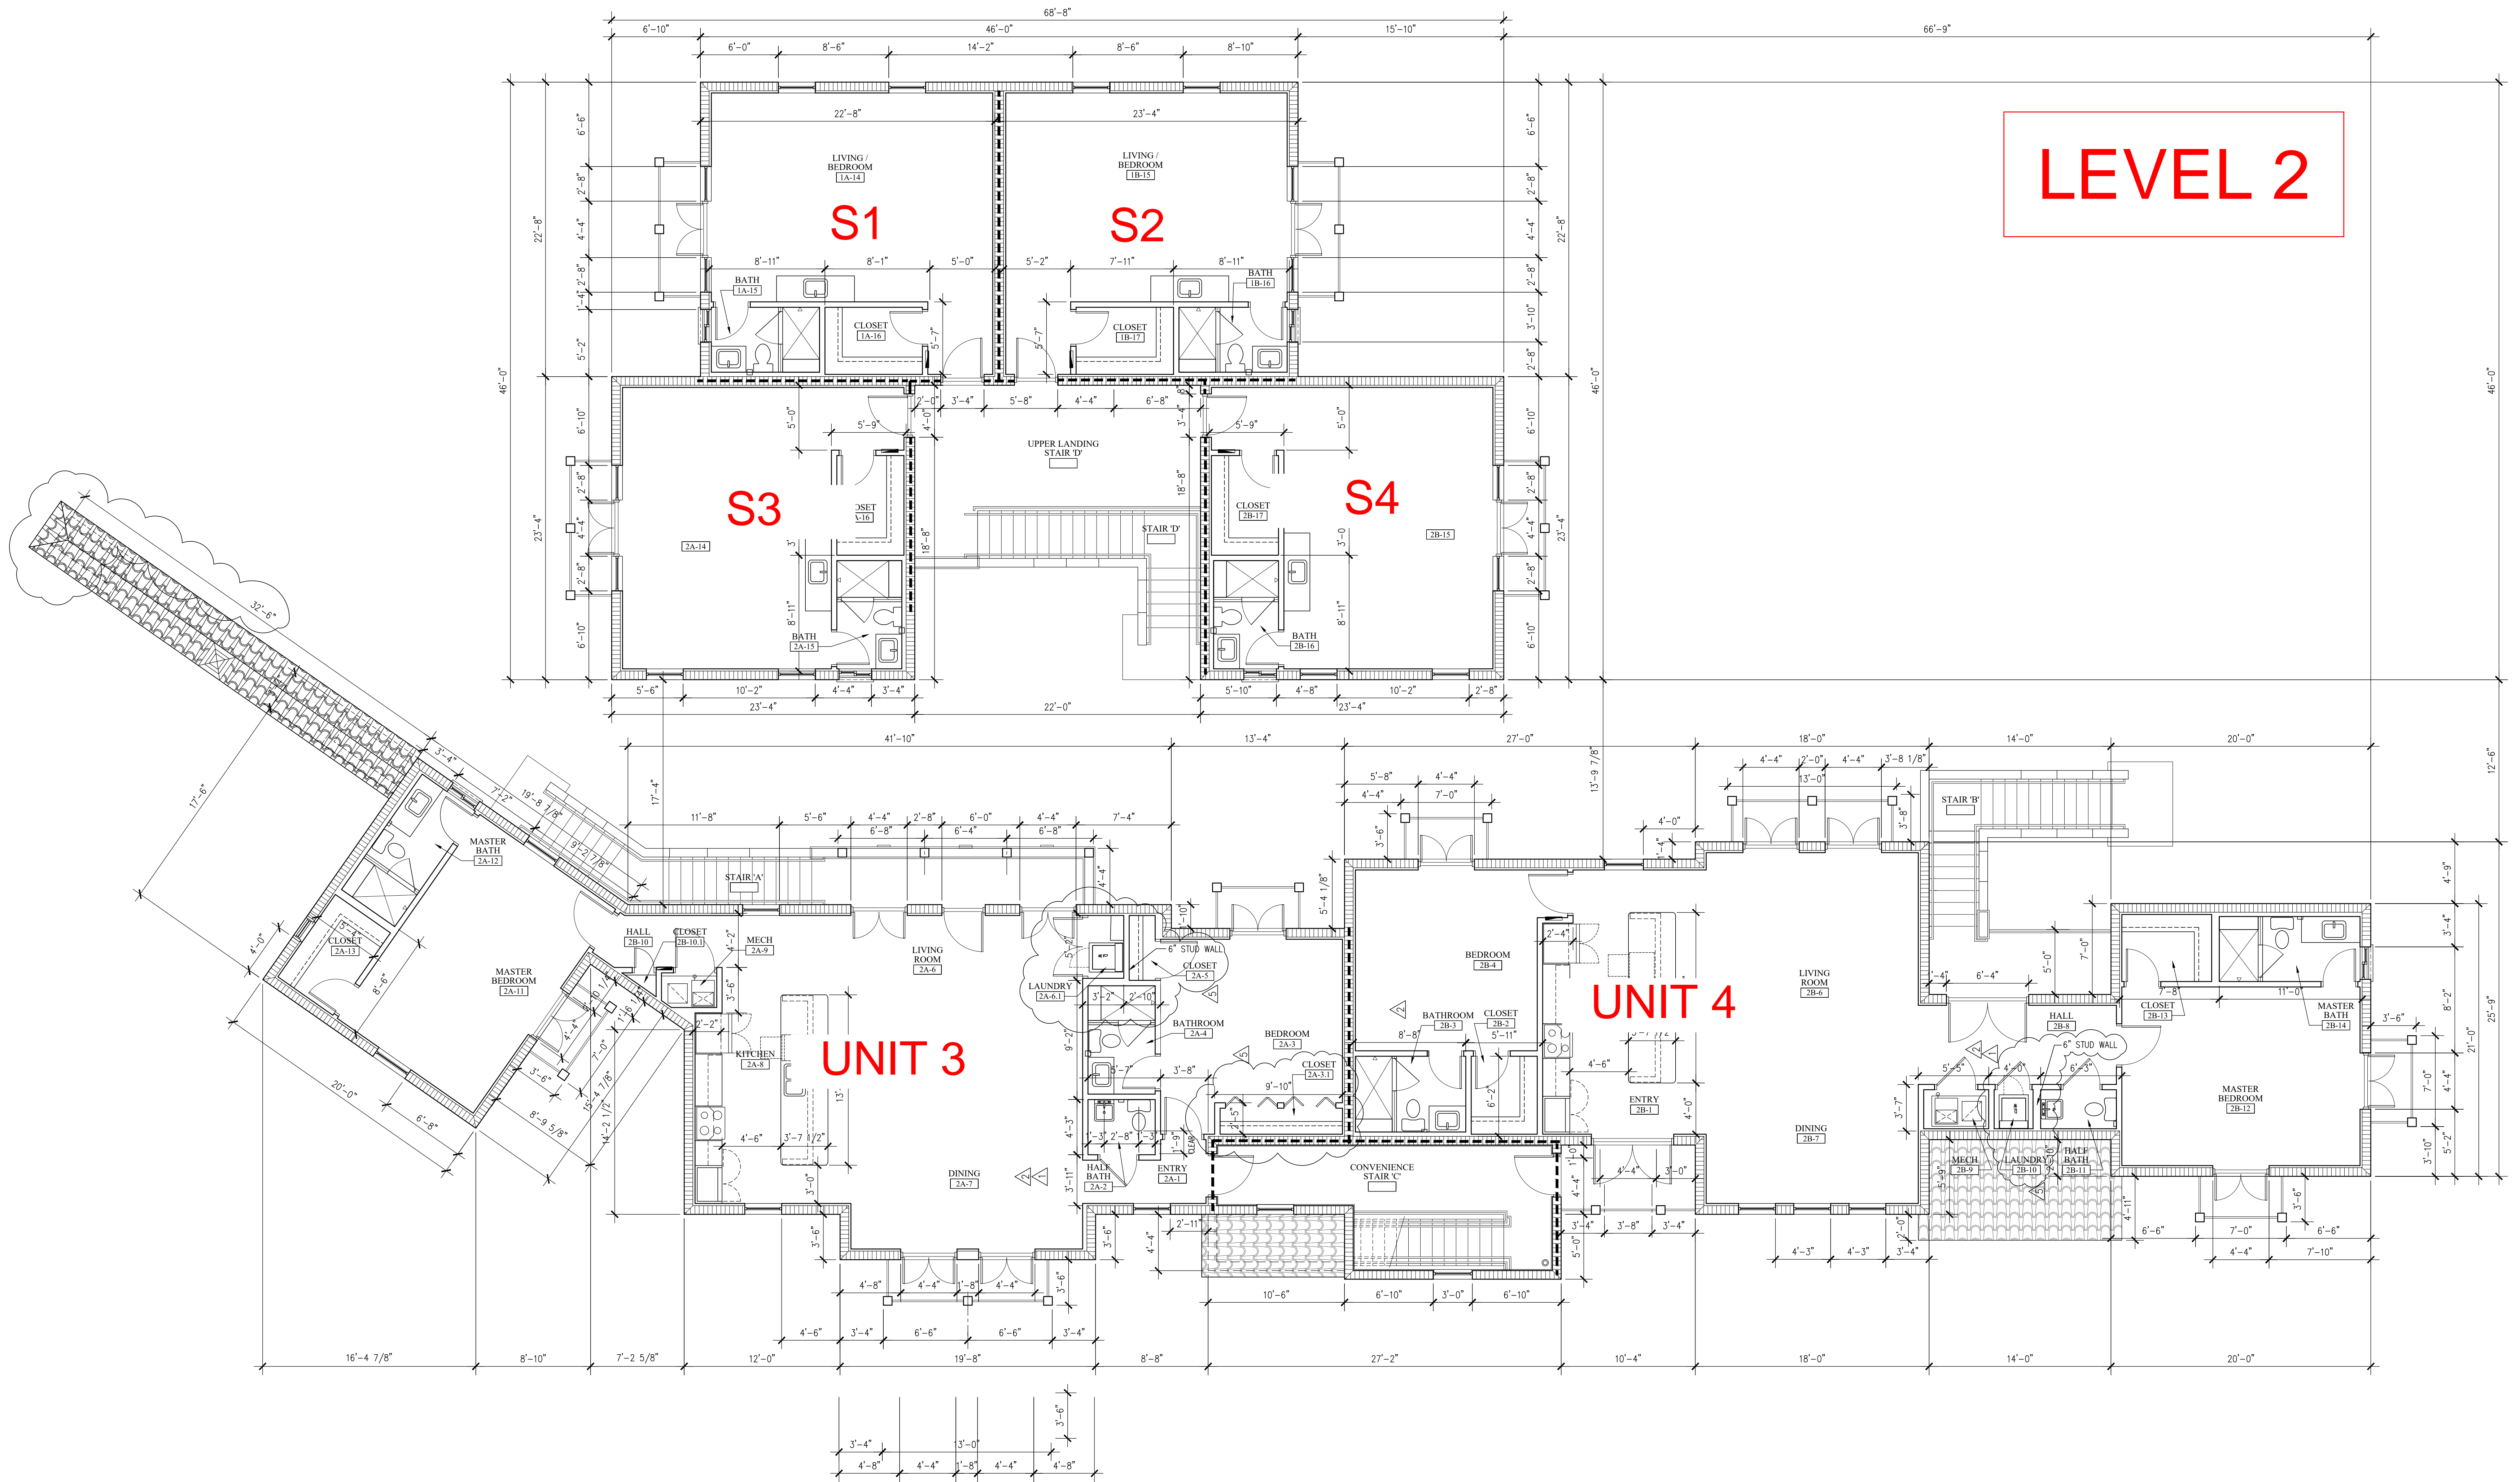

**LEVEL 2**

**DIMENSIONED SECOND FLOOR PLAN**  
 SCALE: 1/8"=1'-0"

Rev	Date	Description	By
1	10-02-20	Initial response & corrections	NB
2	12-01-20	Final response	NB
3	05/22/24	owner change	NB

MEP ENGINEERS  
**J & S**  
 Joseph Lawrence & Co.  
 Consulting Engineers

STRUCTURAL ENGINEER  
**bec**  
 structures, llc  
 Certified Professional Engineer  
 No. 1200247  
 License: 12/15/2018-12/31/2024

ARCHITECT  
**BLANKENSHIP ARCHITECTS INCORPORATED**  
 309 West Lake Drive  
 Marietta, GA 30067  
 404.875.1111  
 www.blankenshiparchitects.com  
 Nelson Blankenship AIA

**THE ALLI AT BLAKE YARD**  
 301 West Comstock Avenue  
 Winter Park Florida 32789  
 DIMENSIONED SECOND FLOOR PLAN

DRAWN	CHECKED
RSC	NBB
PROJECT NUMBER	2010
DRAWING NUMBER	<b>A-122</b>
DATE	08-03-2020