

440 S.F.  
RENTABLE  
SUITE #230

W. NEW ENGLAND AVE.

558  
550

(USEABLE 3,393 SQ.FT.)

3956 S.F.  
RENTABLE  
SUITE #200

2977 S.F.  
RENTABLE  
SUITE #240

(USEABLE 2,699 SQ.FT.)

(USEABLE 1,987 SQ.FT.)

765 SQ.FT.  
COMMON

2417 S.F.  
RENTABLE  
SUITE #220

(USEABLE 2,208 SQ.FT.)

COMMON  
17 SQ.FT.


2228 S.F.  
RENTABLE  
SUITE #210

COMMON  
16 SQ.FT.

COMMON  
17 SQ.FT.

1115 S.F.  
RENTABLE  
SUITE #200

(USEABLE 1,011 SQ.FT.)

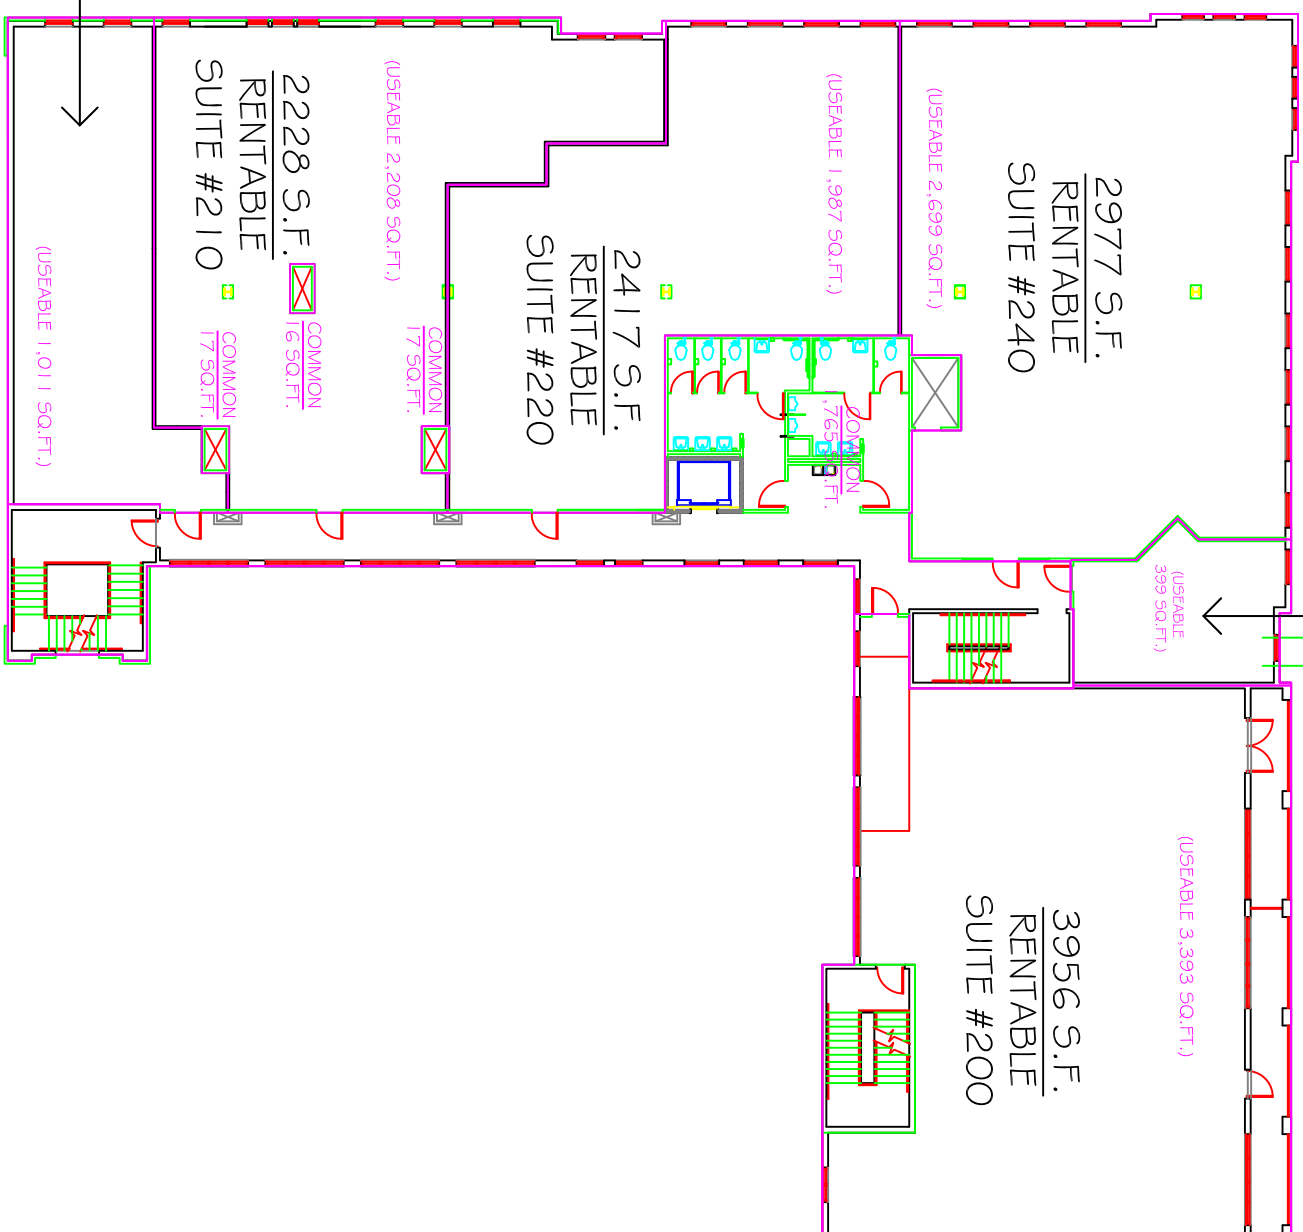

**2ND LEVEL FLOOR PLAN - DETAILED**

SQUARE FEET: 13,512  
SCALE: 1:300

MARGARET O'Rourke  
DESIGN, INC.

917.733.3534

1125 LEXINGTON AVE #3B  
NEW YORK, NY 10021  
941 GEORGIA AVE  
WINTER PARK, FL 32789

SYDGAN CORPORATION  
PO BOX 350  
WINTER PARK, FL 32790  
407-644-3151

**DEXTER'S BUILDING**  
WINTER PARK, 32789

PROJECT NO: 0210  
DATE: 10-15-2002  
DRAWN BY: MO  
TITLE:

**PLAN  
FOR SQUARE  
FOOTAGES**

SQUARE FEET: 13,512  
SCALE: 1:300

SHEET NUMBER:

**2**